




## SECTION XX'

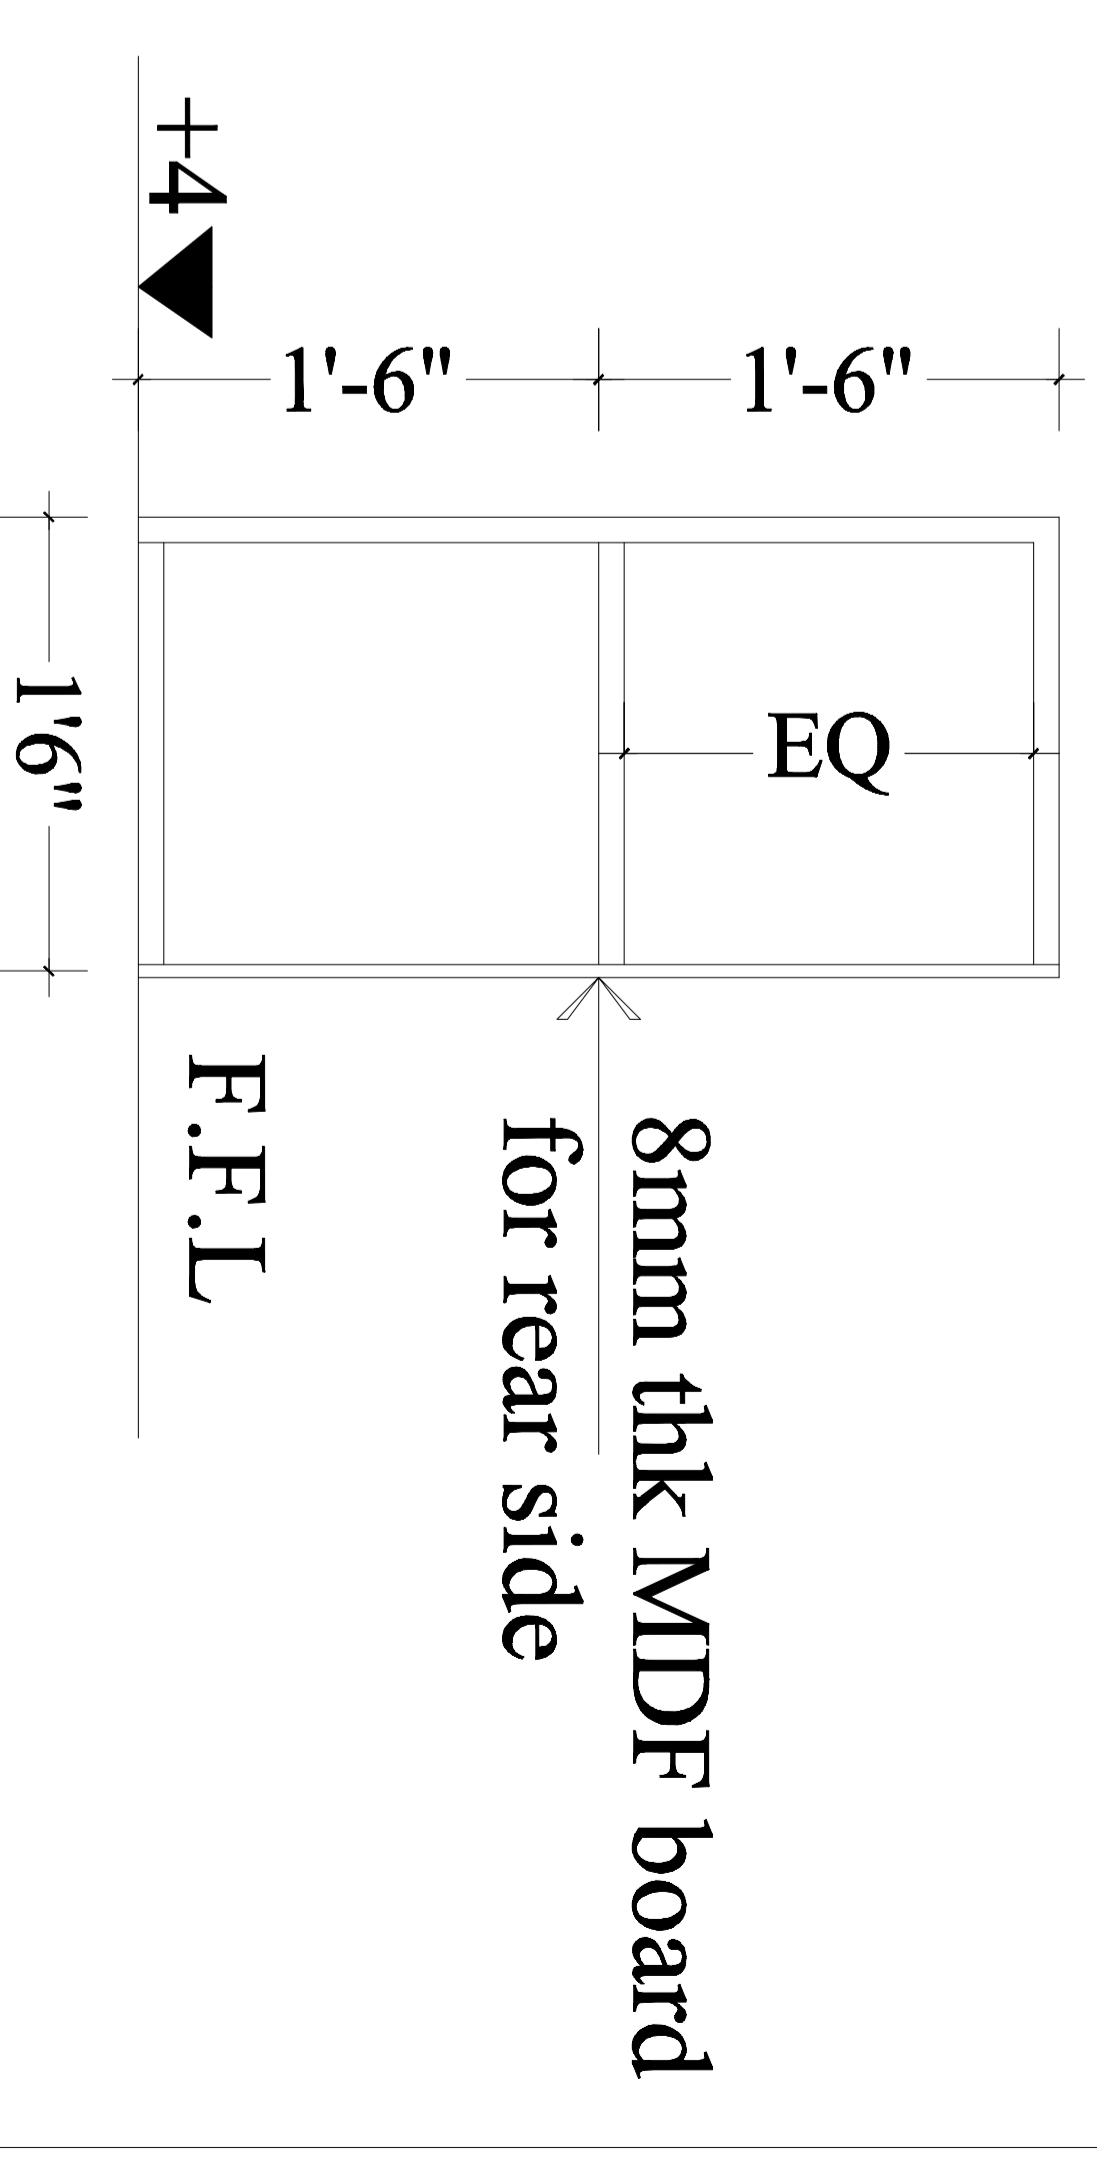

## SECTION YY'

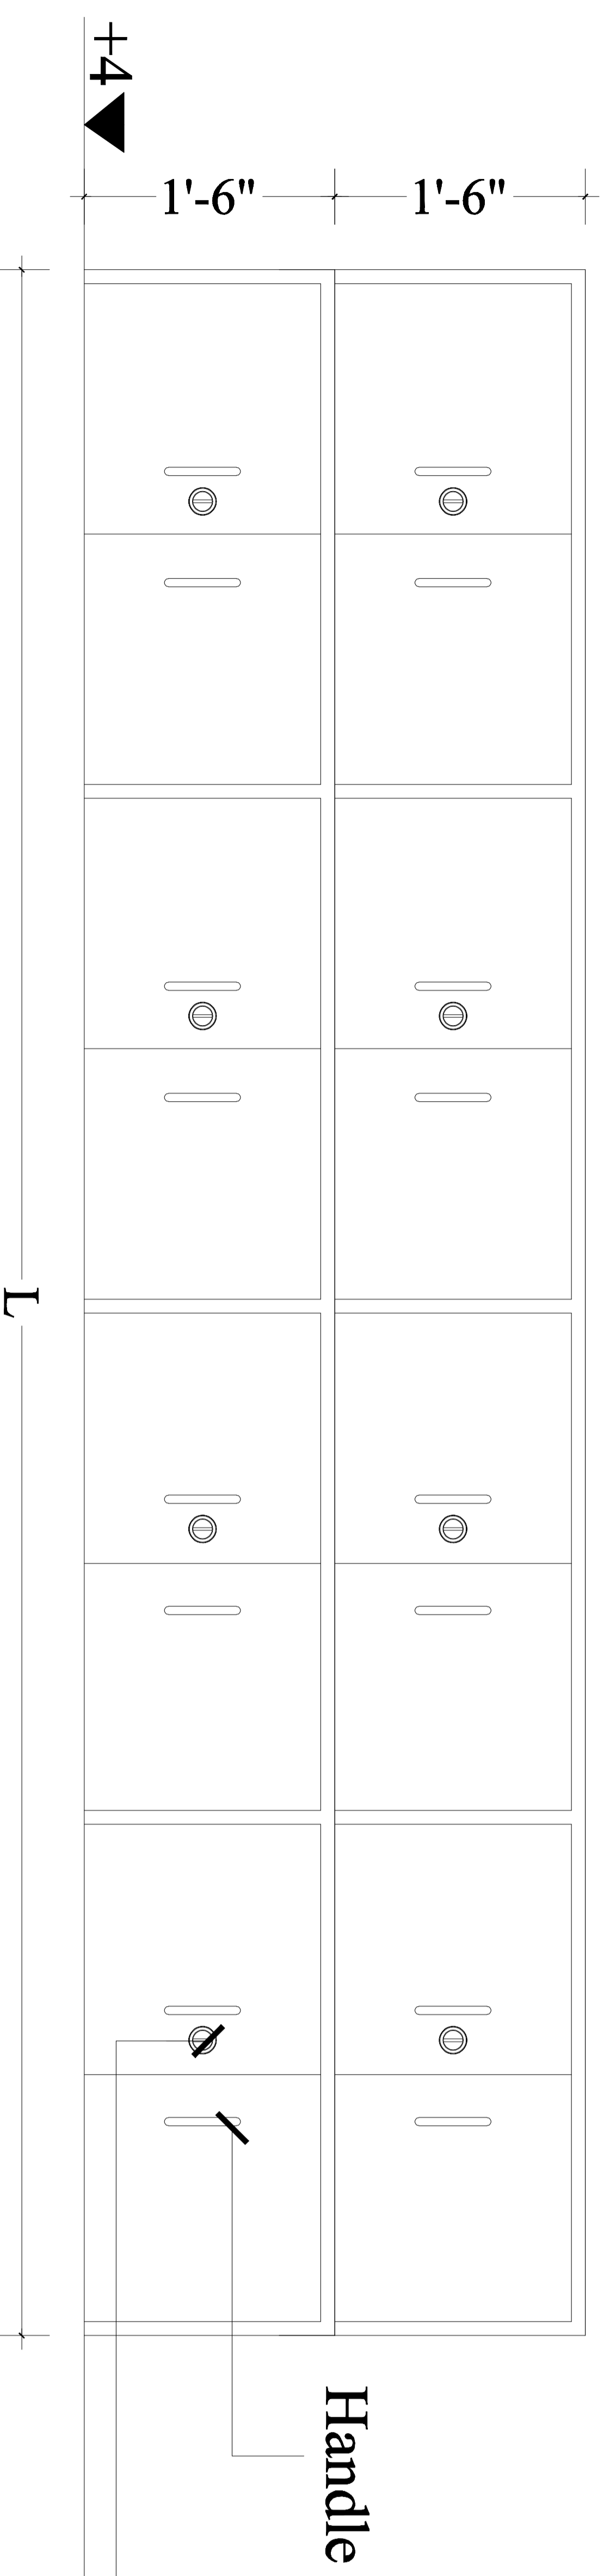

## FRONT ELEVATION

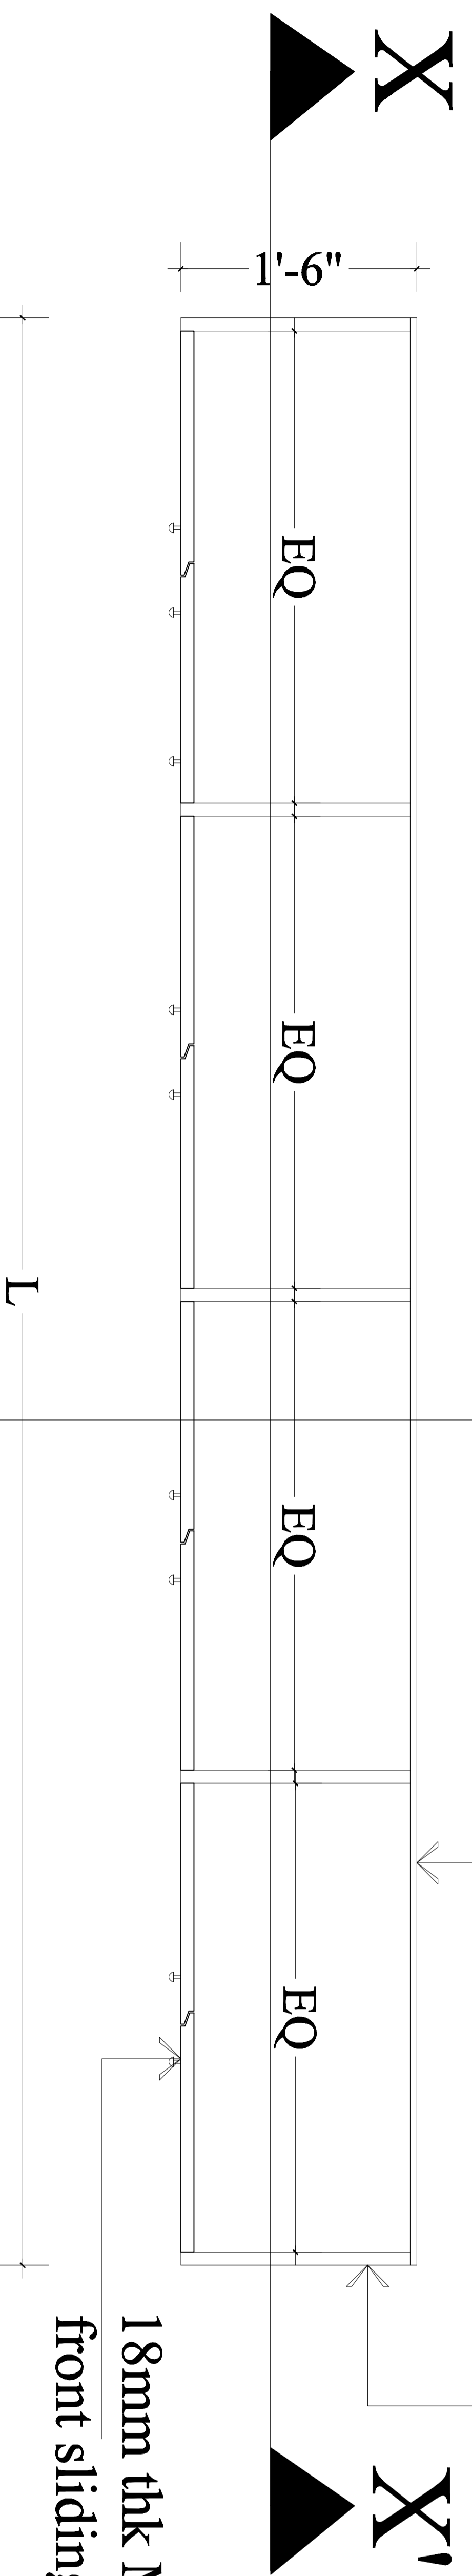

## PLAN

18mm thk MDF board for sides  
front shutter & between plank

8mm thk MDF board  
for rear side

Handle

Godrej  
multipurposes  
lock

Y  
8mm thk ply for rear side  
of this storage unit.

18mm thk MDF board for sides  
& between plank

18mm thk MDF board for  
front sliding shutter

NOTE:1)All Dimensions are in mm, feet & inches

2)Do not scale the Dwg.Only written Dimensions are to be followed

REV	DESCRIPTION	DATE

CLIENT: BALMER LAWRIE

PROJECT: BL LOGISTICS  
SHAMSHABAD

DWG TITLE: TYPICAL DETAILS OF LOW  
HEIGHT STORAGE

DATE: 17-01-2017 DRAWN: A. RAHMAN

SHEET - 07 CHECKED: K.N.C

SCALE: N.T.S APPROVED: K.N.C

OWNERS SIGNATURE

**IP** INDRAPRASTHA CONSULTANTS

STRUCTURAL ENGINEERS, ARCHITECTS, INTERIOR DESIGNERS  
810, 2nd floor, Flax # 302, Rd. # 2, Castle Hills, Masab tank, Hyderabad.  
Phone No. 23535442, 98480-25598.  
E-Mail: chandrashekaran.kn@gmail.com