


Corrigendum to Tender no. EP / CFS / KOL / WH / ARCH / 01

Bidder to note that the scope also includes structural design of of warehouse and its foundation etc those are required to be submitted alongwith building GA drawings for obtaining KMC and other approvals. A tentative sectional drawing for warehouse is attached for reference.

Bidder shall require to quote in accordance.

Enclo: Section of warehouse drawing.

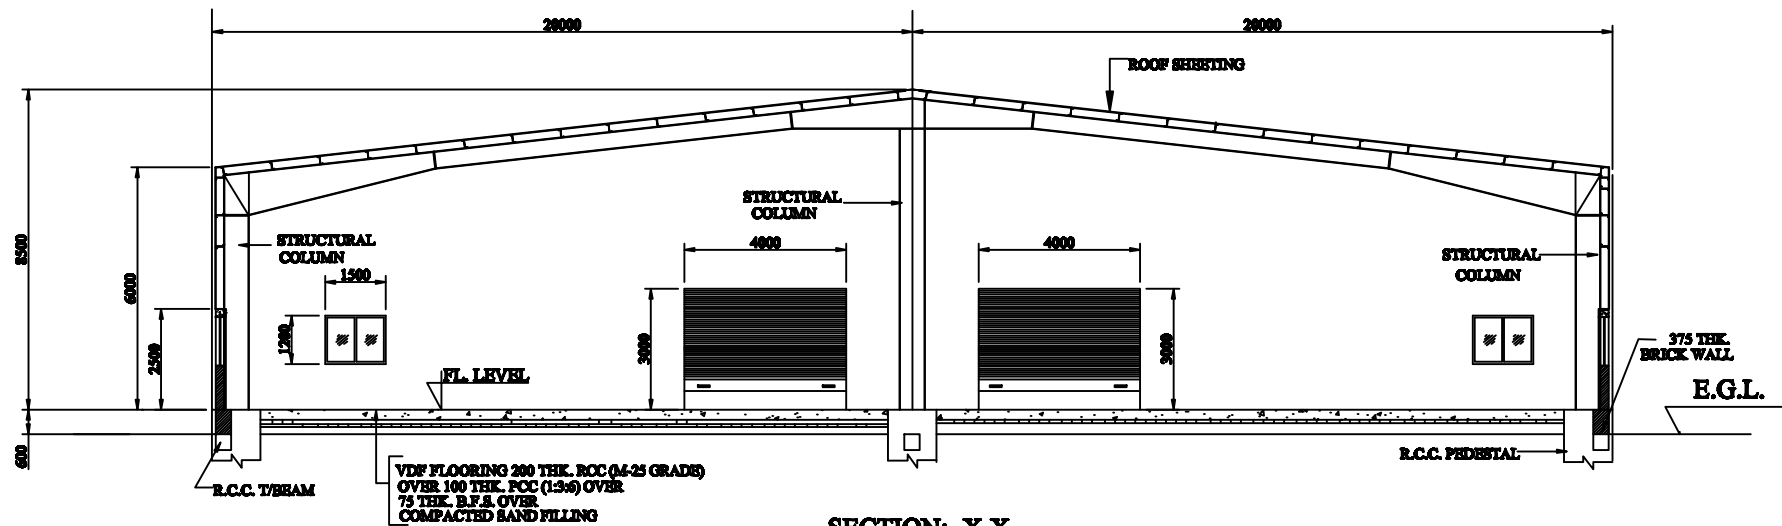

BALMER LAWRIE & CO. LIMITED
CFS, TRANSPORT DEPOT ROAD

TITLE:-

LAYOUT PLAN OF PROPOSED WAREHOUSE AT CFS.

SHEET NO.-2