


25x25 MS solid square bars

80M round pipe

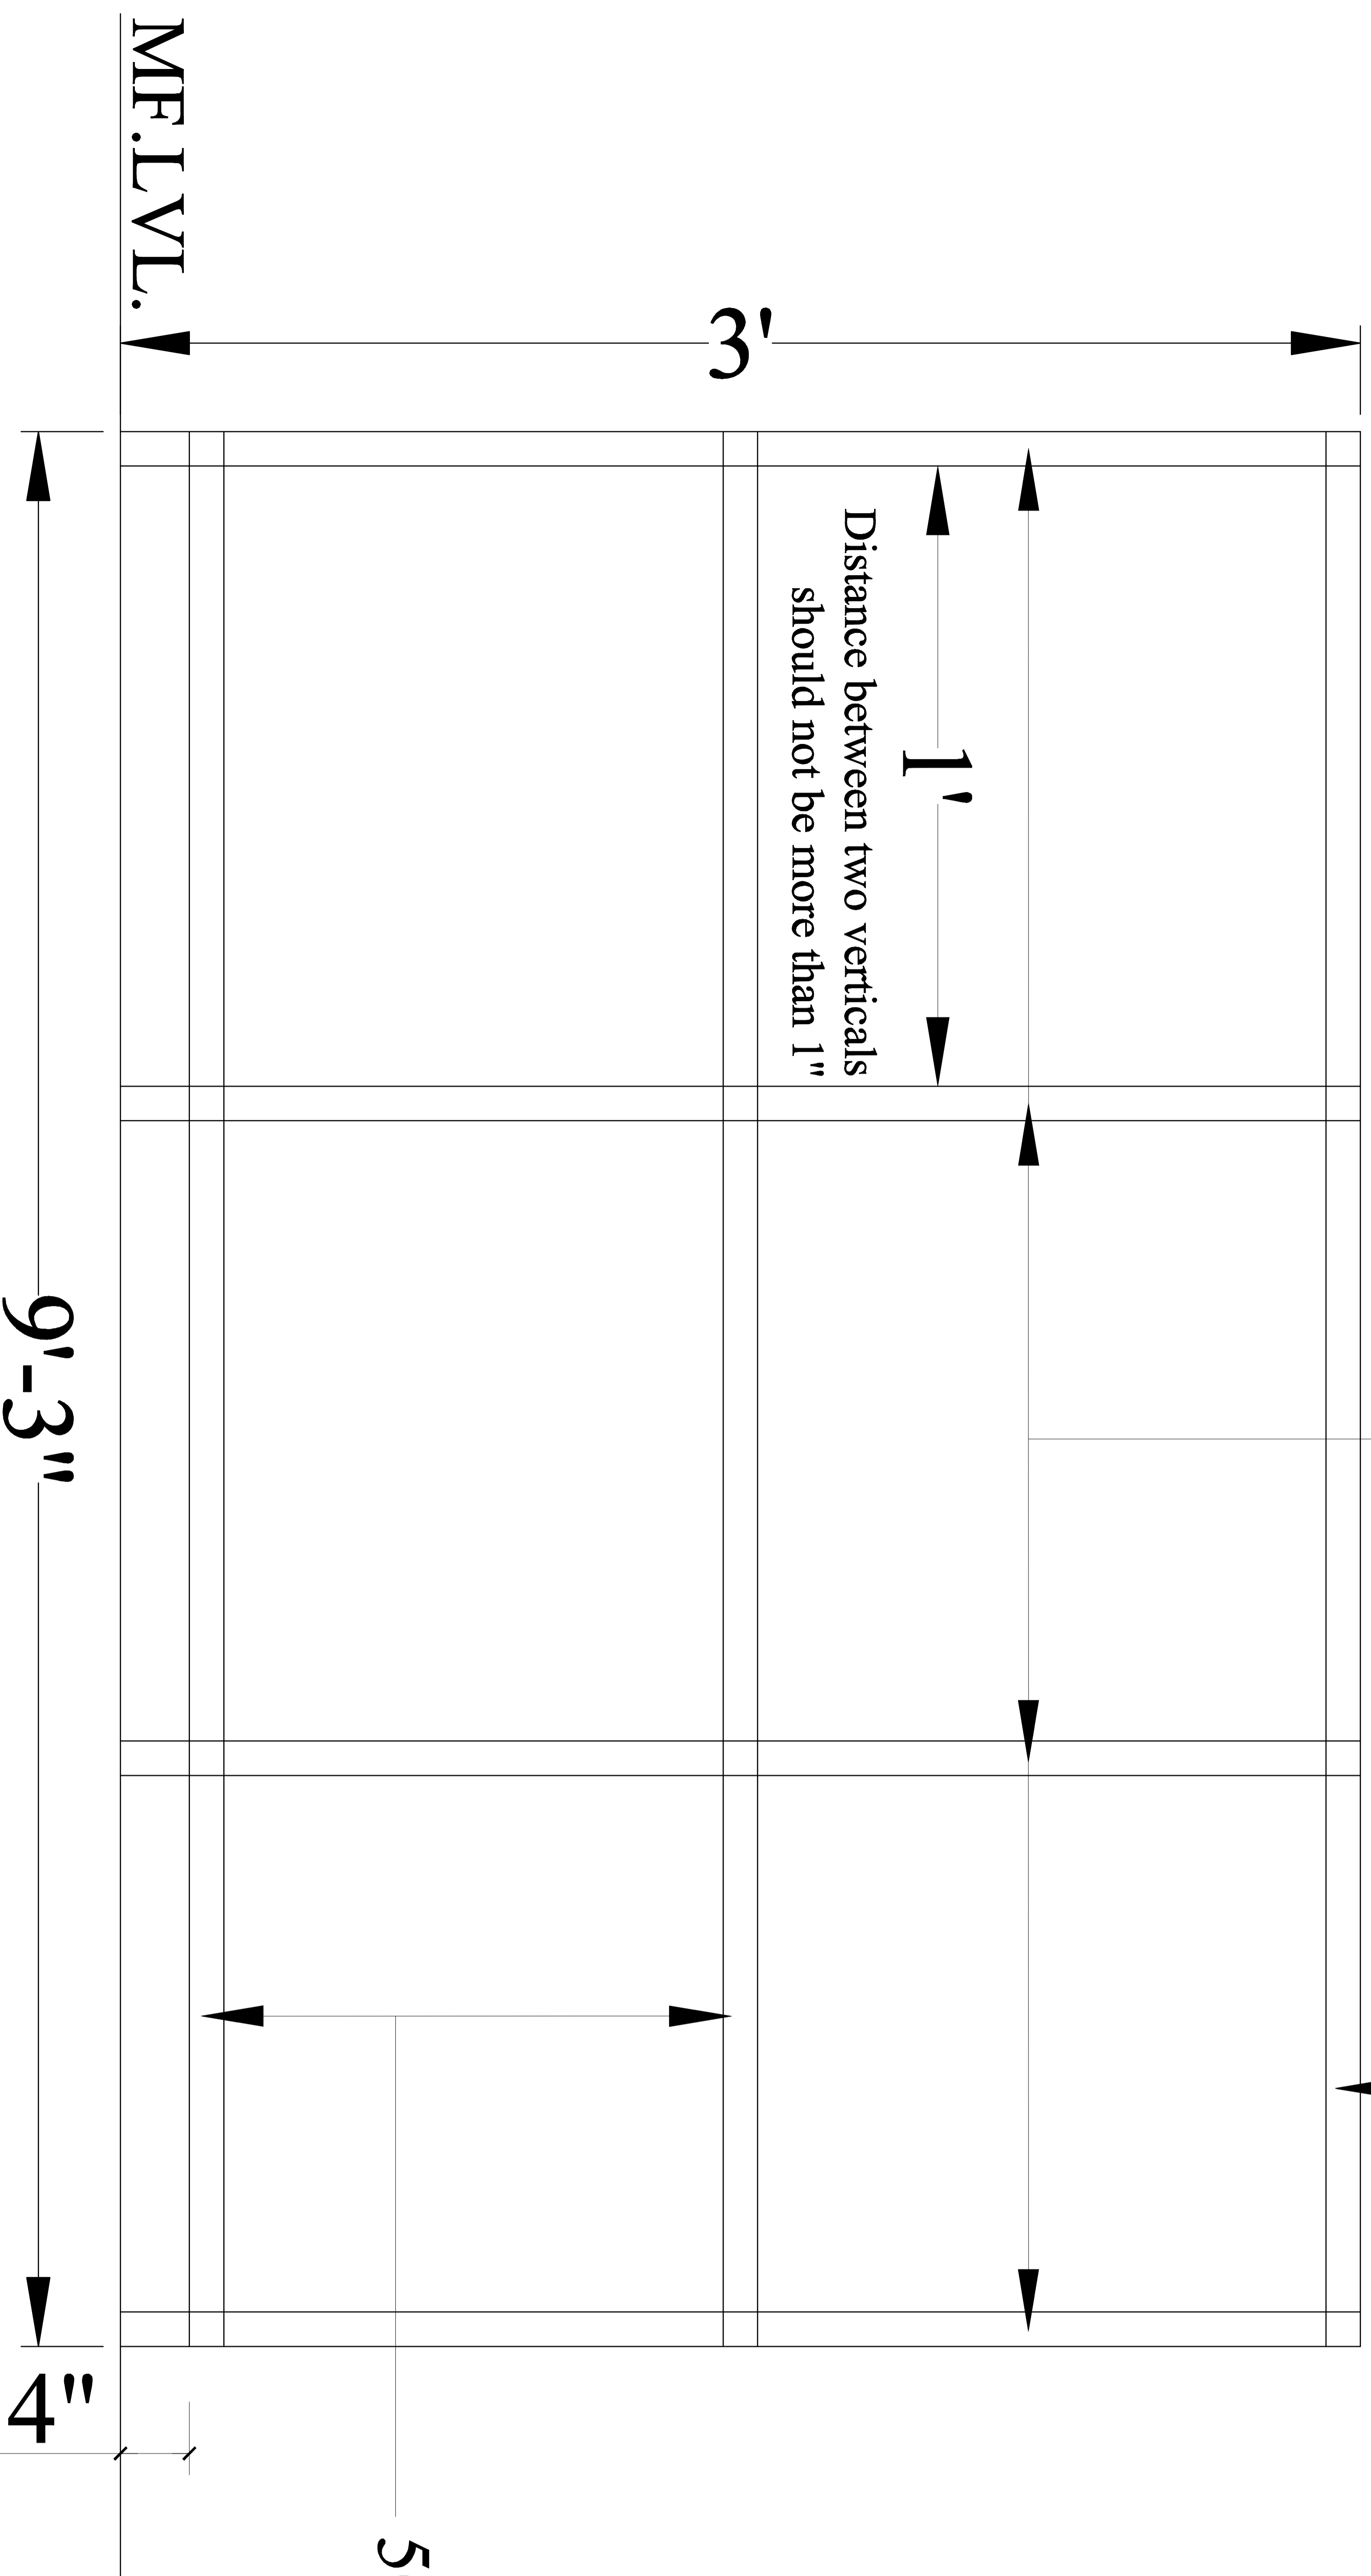

Distance between two verticals
should not be more than 1"

3'

1"

9'-3"

4"

50M round pipe

NOTE-1)All Dimensions are in mm, feet & inches
2)Do not scale the Dwg,Only written Dimensions are to be followed

MF - Mezzanine floor

REV	DESCRIPTION	DATE

CLIENT: BALMER LAWRIE

PROJECT: BL LOGISTICS
SHAMSHABAD

DWG TITLE: TYPICAL DETAILS OF MS
RAILING

DATE :17-01-2017 DRAWN: A.RAHMAN

SHEET - 11 CHECKED: K.N.C

SCALE : . N.T.S APPROVED: K.N.C

OWNERS SIGNATURE

IP INDRAPRASTHA CONSULTANTS
STRUCTURAL ENGINEERS, ARCHITECTS, INTERIOR DESIGNERS
810, 2nd floor, Plot # 302, Rd. # 2, Castle Hills, Meesh tank, Hyderabad.
Phone No. 23535442, 98480-25598.
E-Mail: chandrasekharam.kar@gmail.com